

EHOMES

SCHEMATIC DESIGN

House B





Look and Feel

E Homes House B



Exterior Look and Feel

Industrial Midcentury

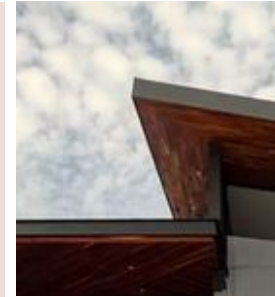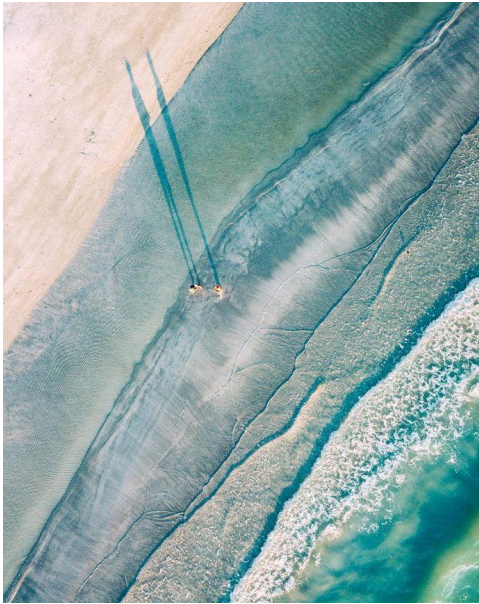


Floor Plan Option B

1551 sqft

3 Bedrooms – 2.5 Bathrooms

<areas>		
A	B	C
Nombre	area mt2	area sqft
Social Area	35.71 m ²	348.37 sqft
Storage	8.46 m ²	91 sqft
Kitchen	9.23 m ²	99.35 sqft
Visitors WC	4.98 m ²	53.60 sqft
Corridor	14.36 m ²	154.56 sqft
HVAC	0.77 m ²	8.28 sqft
Laundry	0.99 m ²	10.65 sqft
Master Bedroom	15.98 m ²	172 sqft
Walking Closet	4.82 m ²	51.88 sqft
Master WC	4.92 m ²	52.95 sqft
Bedroom A	10.14 m ²	109.14 sqft
Bedroom B	12.21 m ²	131.42 sqft
WC Bedrooms	4.45 m ²	47.89 sqft
Total general: 13	127.03 m ²	

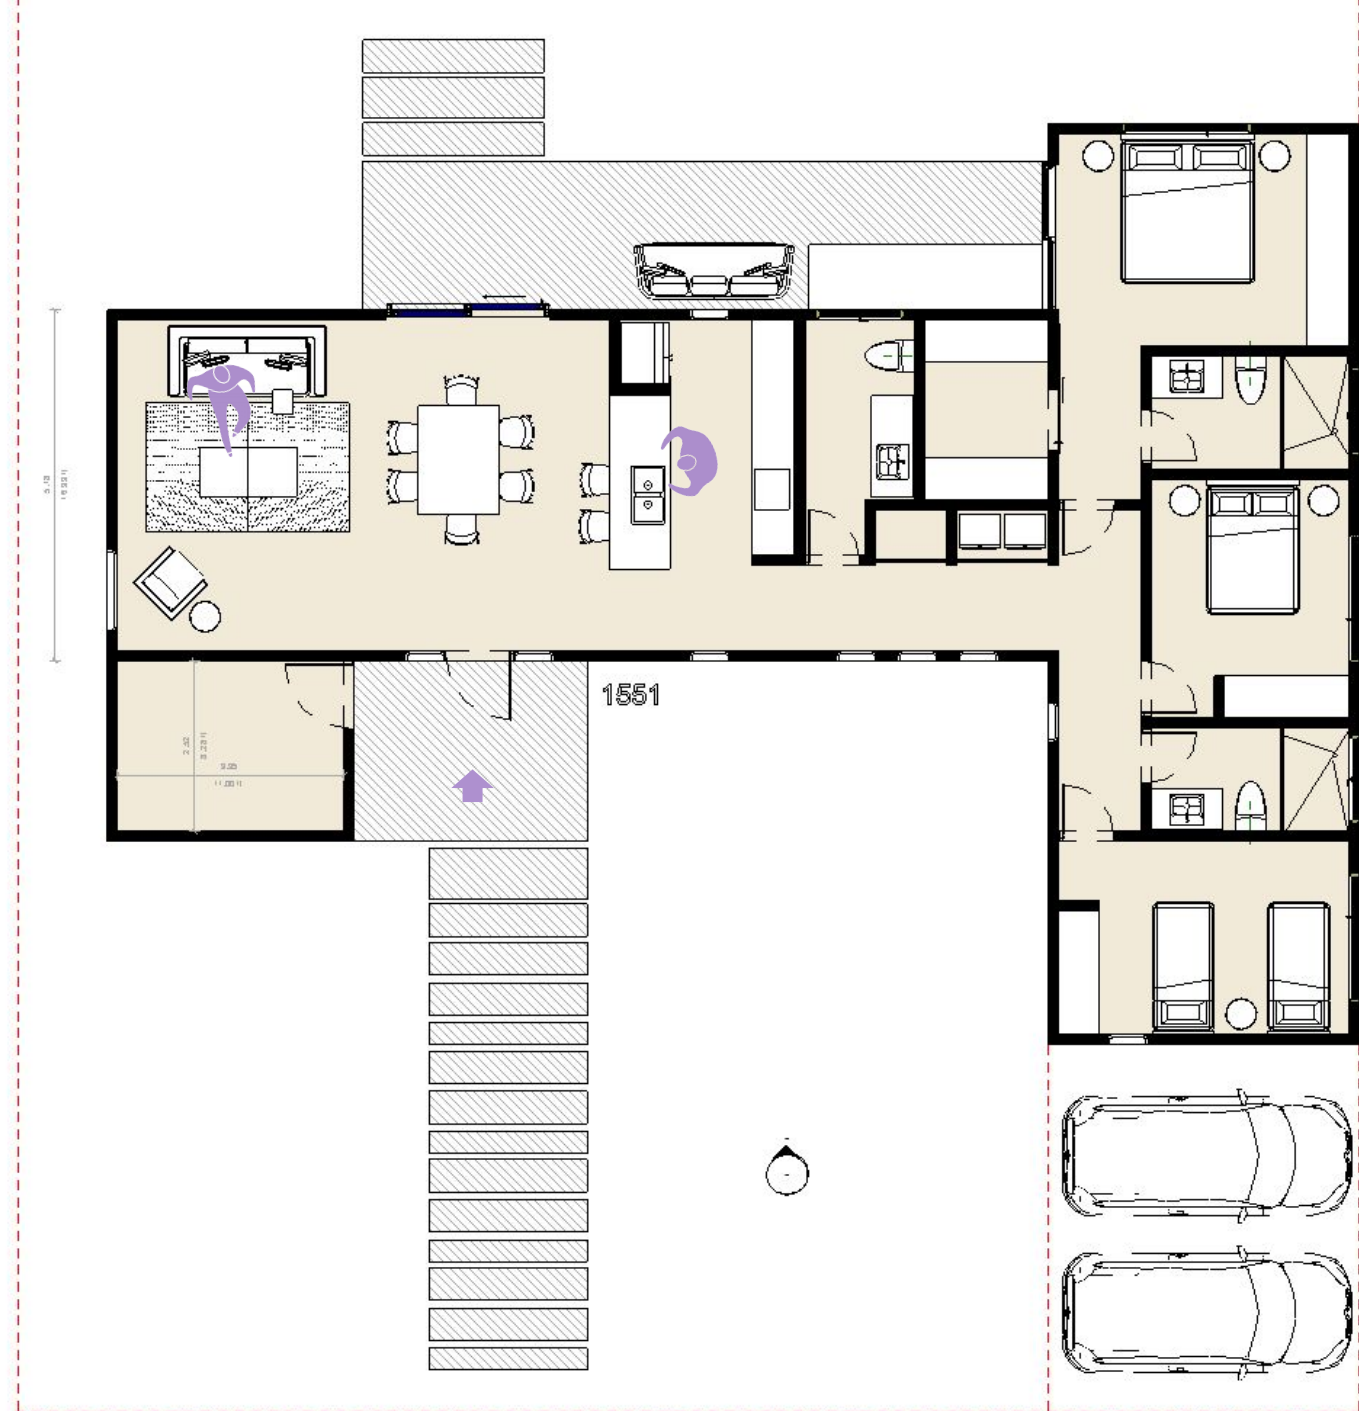

3D View

Main Facade



3D View

Main Facade



3D View

Main Facade



3D View

Main Facade



3D View

Right side Facade



3D View

Right side Facade




DD Plans and Elevations

E Homes




DD Plans

General Plans

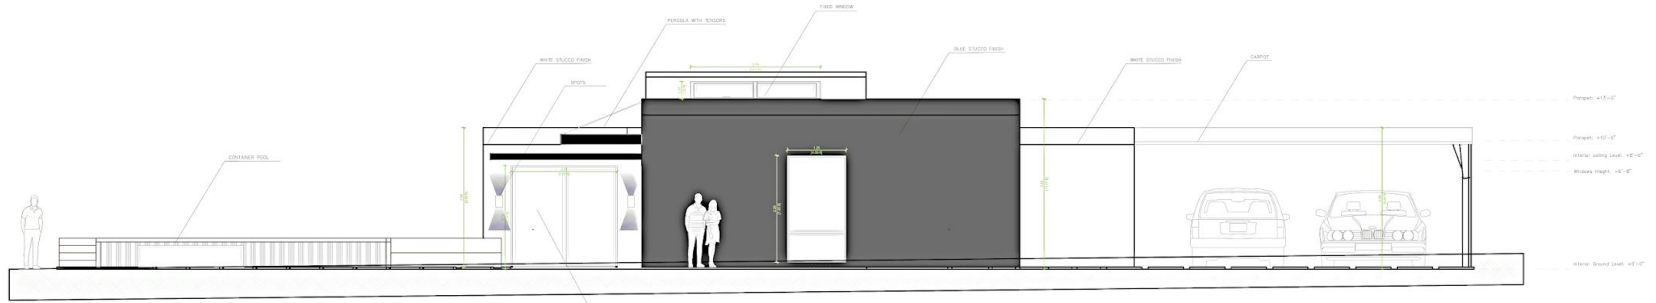

3 SIDE FACADE
1:50

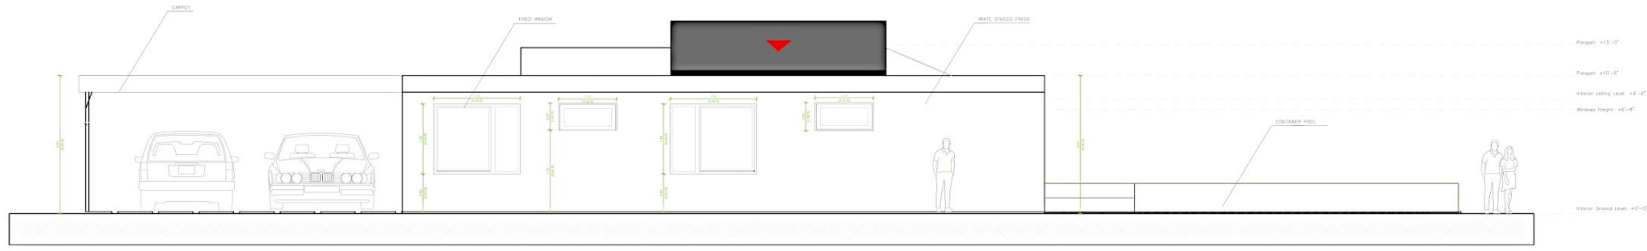

4 SIDE FACADE
1:50



MAPLE STUDIO
UNITE #17 (A), BARRIO DE LOS COLOMBOS (CALLE)
No. 205 BARRIO DE LOS COLOMBOS
www.maplestudio.com

PROJECT:
Administrador

OWNER:
Administrador

ALL THE LEGAL RIGHTS, INCLUDING, WITHOUT LIMITATION, ALL INHERENT RIGHTS AND ALL INVENTOR RIGHTS IN THE DESIGN, DRAWINGS AND COMPLEMENTARY DOCUMENTS THAT APPEAR HEREON ARE ASSOCIATED TO THIS SHEET AND PROPERTY OF MAPLE STUDIO S.A.S. AND WHILE DEVELOPER FOR THE EXCLUSIVE USE OF THIS PROJECT, THEY CANNOT BE USED OR REPRODUCED IN ANY MANNER OR BY ANY MEANS, WITHOUT THE WRITTEN CONSENT OF MAPLE STUDIO S.A.S. IN ADDITION, THE USER OF THIS SHEET HAS THE PURPOSE TO BEER OBTAIN THE INTENTION OF THE DESIGN.

NO ADDITIONAL AND/OR COMPLEMENTARY INFORMATION ABOUT STRUCTURE, FINISH, POWER, MECHANICAL, LIGHTING AND OTHER COMPLEMENTARY DISCIPLINES TO THE PROJECT, COMPLYING PRECEPTIVE DOCUMENTS DELIVERED BY THE SUB-CONTRACTORS INDICATED IN THE PROJECT SPECIFICATION SHEET ALSO, THE CONTENT OF THIS SHEET HAS THE PURPOSE TO BEER OBTAIN THE INTENTION OF THE DESIGN.

© MAPLE STUDIO S.A.S.

REVISIONS		
No.	Description	Date

AUTORIZED SIGNATURES:

Administrador
ADMINISTRADOR, REPRESENTANTE


Maple Studio
DISEÑO

SCALE: 1:50 DELIVERY DATE: 10/2024

CONTENT: Elevations

SHEET NUMBER:
A3.0

PROJECT STATUS:
Estado de proyecto

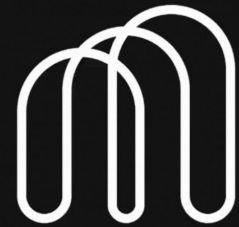

“We Believe in the greatness of Ideas and live to transform them into spaces that question the status Quo and transcend the habitat”